


PLAN SHOWING THE PROPOSED ADDITIONAL CONSTRUCTION OF RCC ROOF SECOND FLOOR SCHOOL BUILDING IN THE EXISTING
 ZAMINDAR Hr. Sec. SCHOOL IN S.F.NO:71/2 AT VALEESPURAM ROAD, THURAIYUR TOWN, TRICHY DISTRICT. SCALE 1:100.

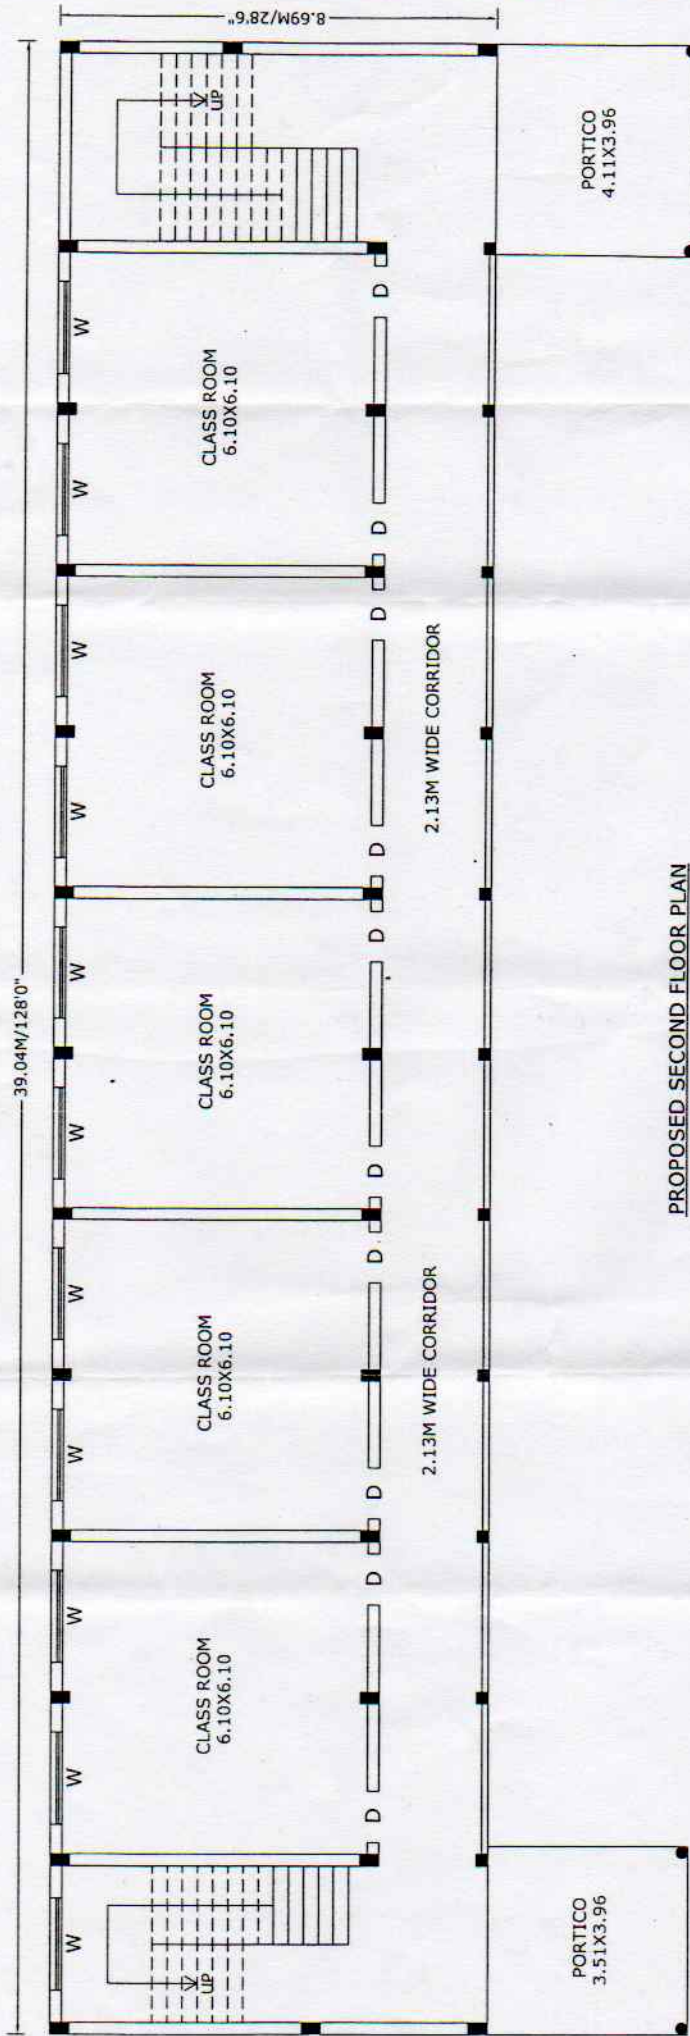

PROPOSED SECOND FLOOR PLAN

S. Balamurugan
Er. S. Balamurugan, B.E., FV.
 Licensed Building Surveyor,
ABINAYAH CONSTRUCTIONS
 MSL Complex-Bharathi Theatre Campus,
 Trichy Road, Thuraiyur - 621 010
Cell: 98424 45506

ENGINEER/VALUER
 Abinayah constructions,
 Thuraiyur. Cell: 98424 45506