

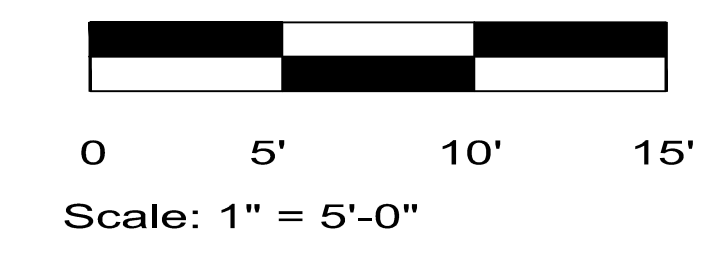


**CONSTRUCTION NOTES:** #

- |   |                              |     |                          |
|---|------------------------------|-----|--------------------------|
| 1 | IDAHO MONUMENT               | 7   | PAVERS                   |
| 2 | INTERPRETIVE SIGN (TYP OF 3) | 7.1 | ENGRAVED PAVERS          |
| 3 | BENCH                        | 8   | 8"X8" CURB               |
| 4 | LIBRARY KIOSK                | 9   | EXISTING GREENBELT       |
| 5 | BIKE RACKS (TYP OF 3)        | 10  | BIKE STATION             |
| 6 | TRASH RECEPCTACLE            | 11  | EXISTING CHAINLINK FENCE |

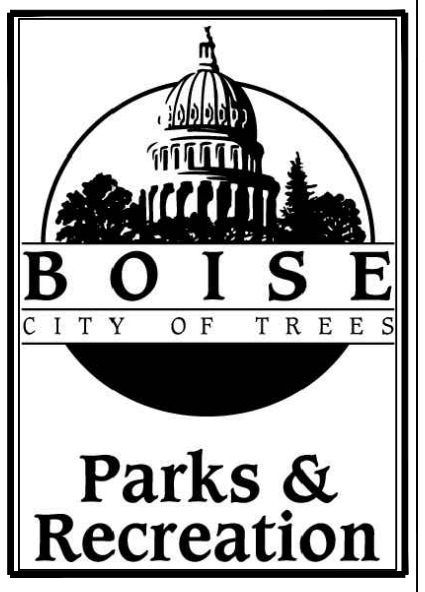


Date	Review

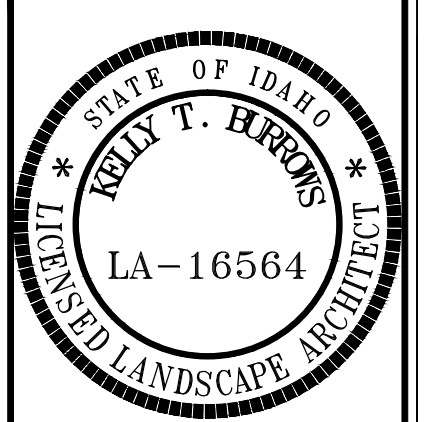

IDAHO MONUMENT  
PLAZA

CONCEPT

Surveyed By:	Checked By:
Drawn By: KTB	Date: 12/15/2016
Scale: NTS	Job No.:

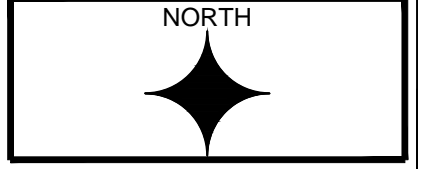

Sheet Number  
**1 of 1**