




Location Map

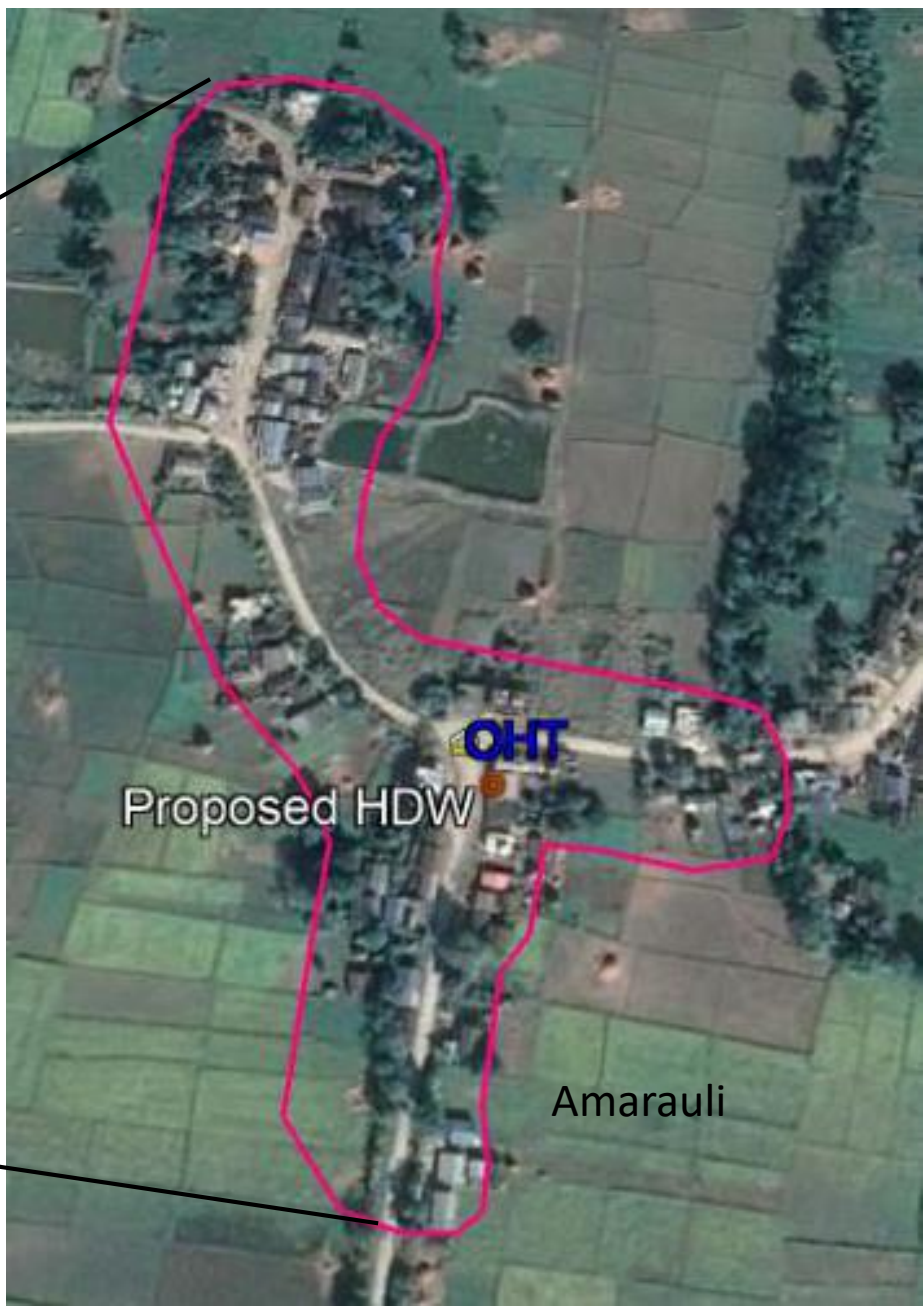

Social Map

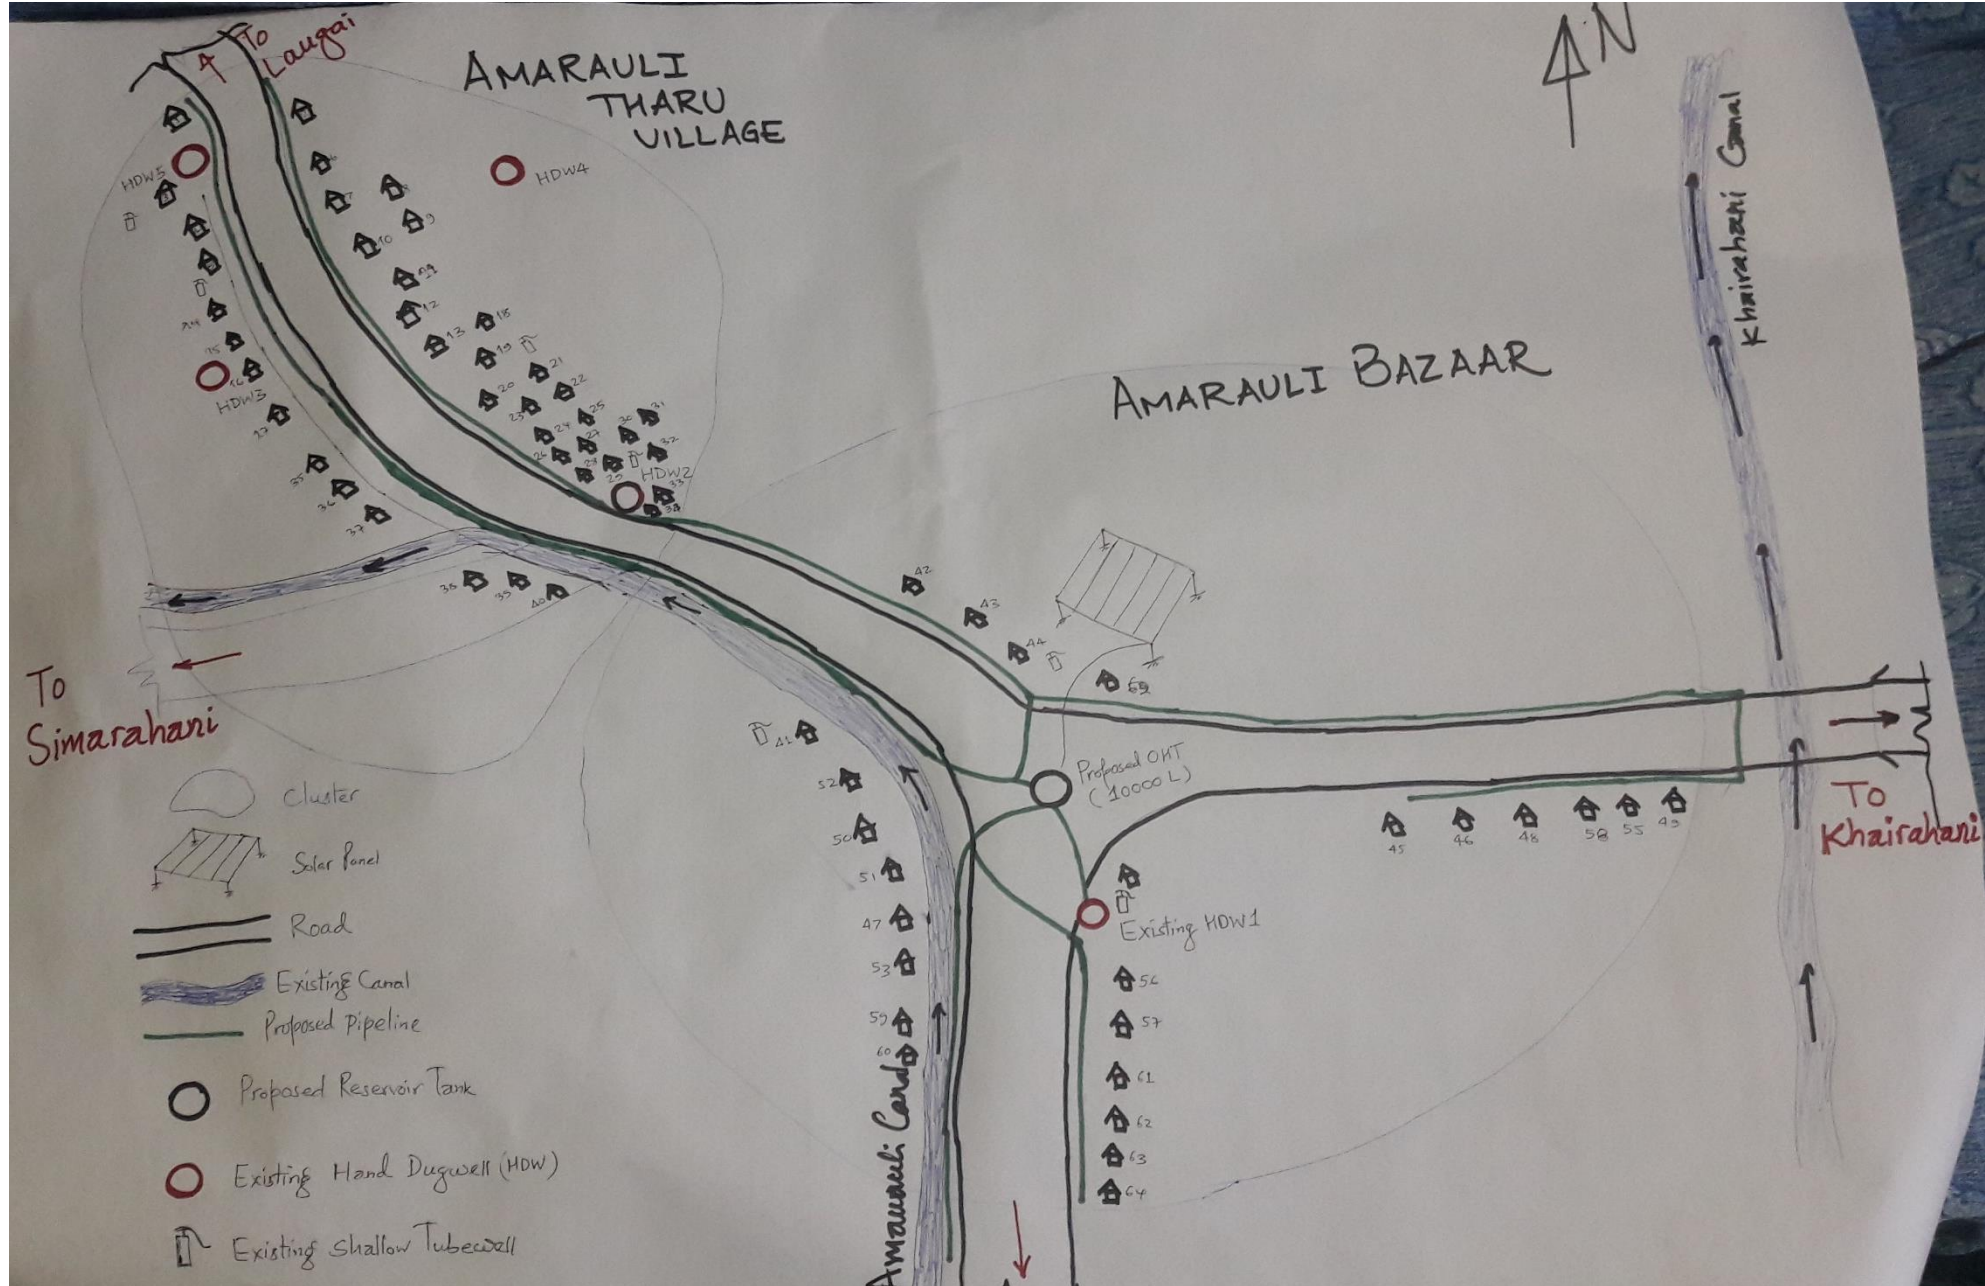

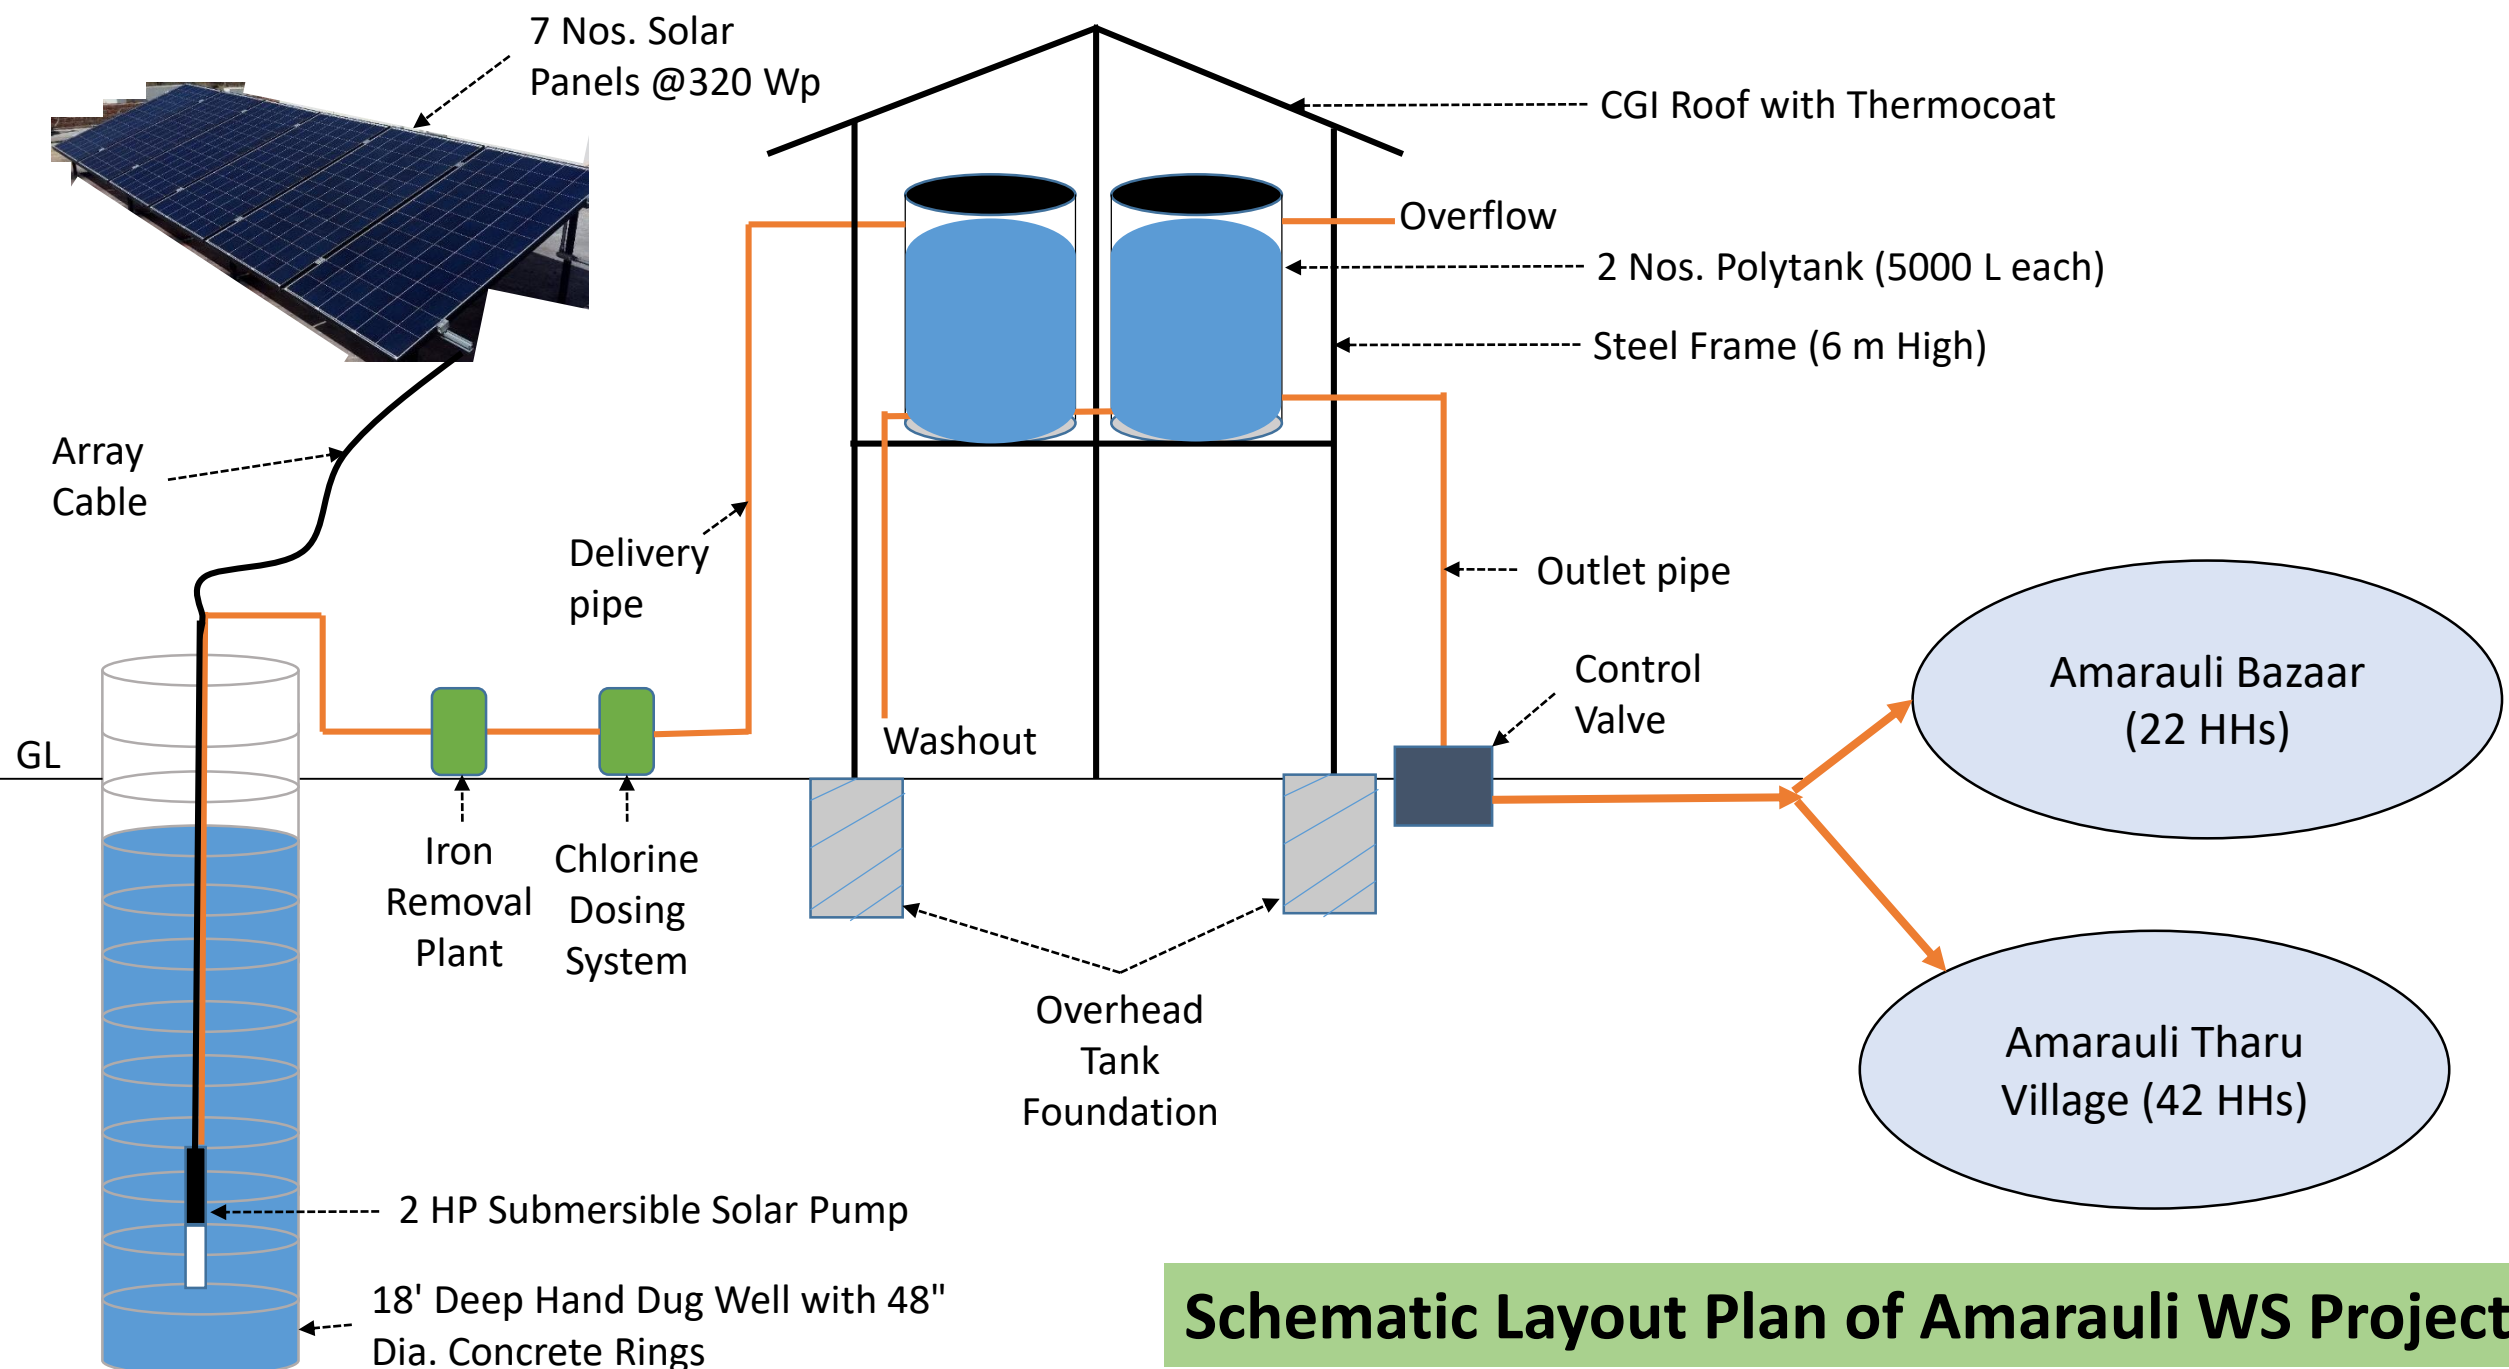

Schematic Layout Plan of Amarauli WS Project