


48'3"

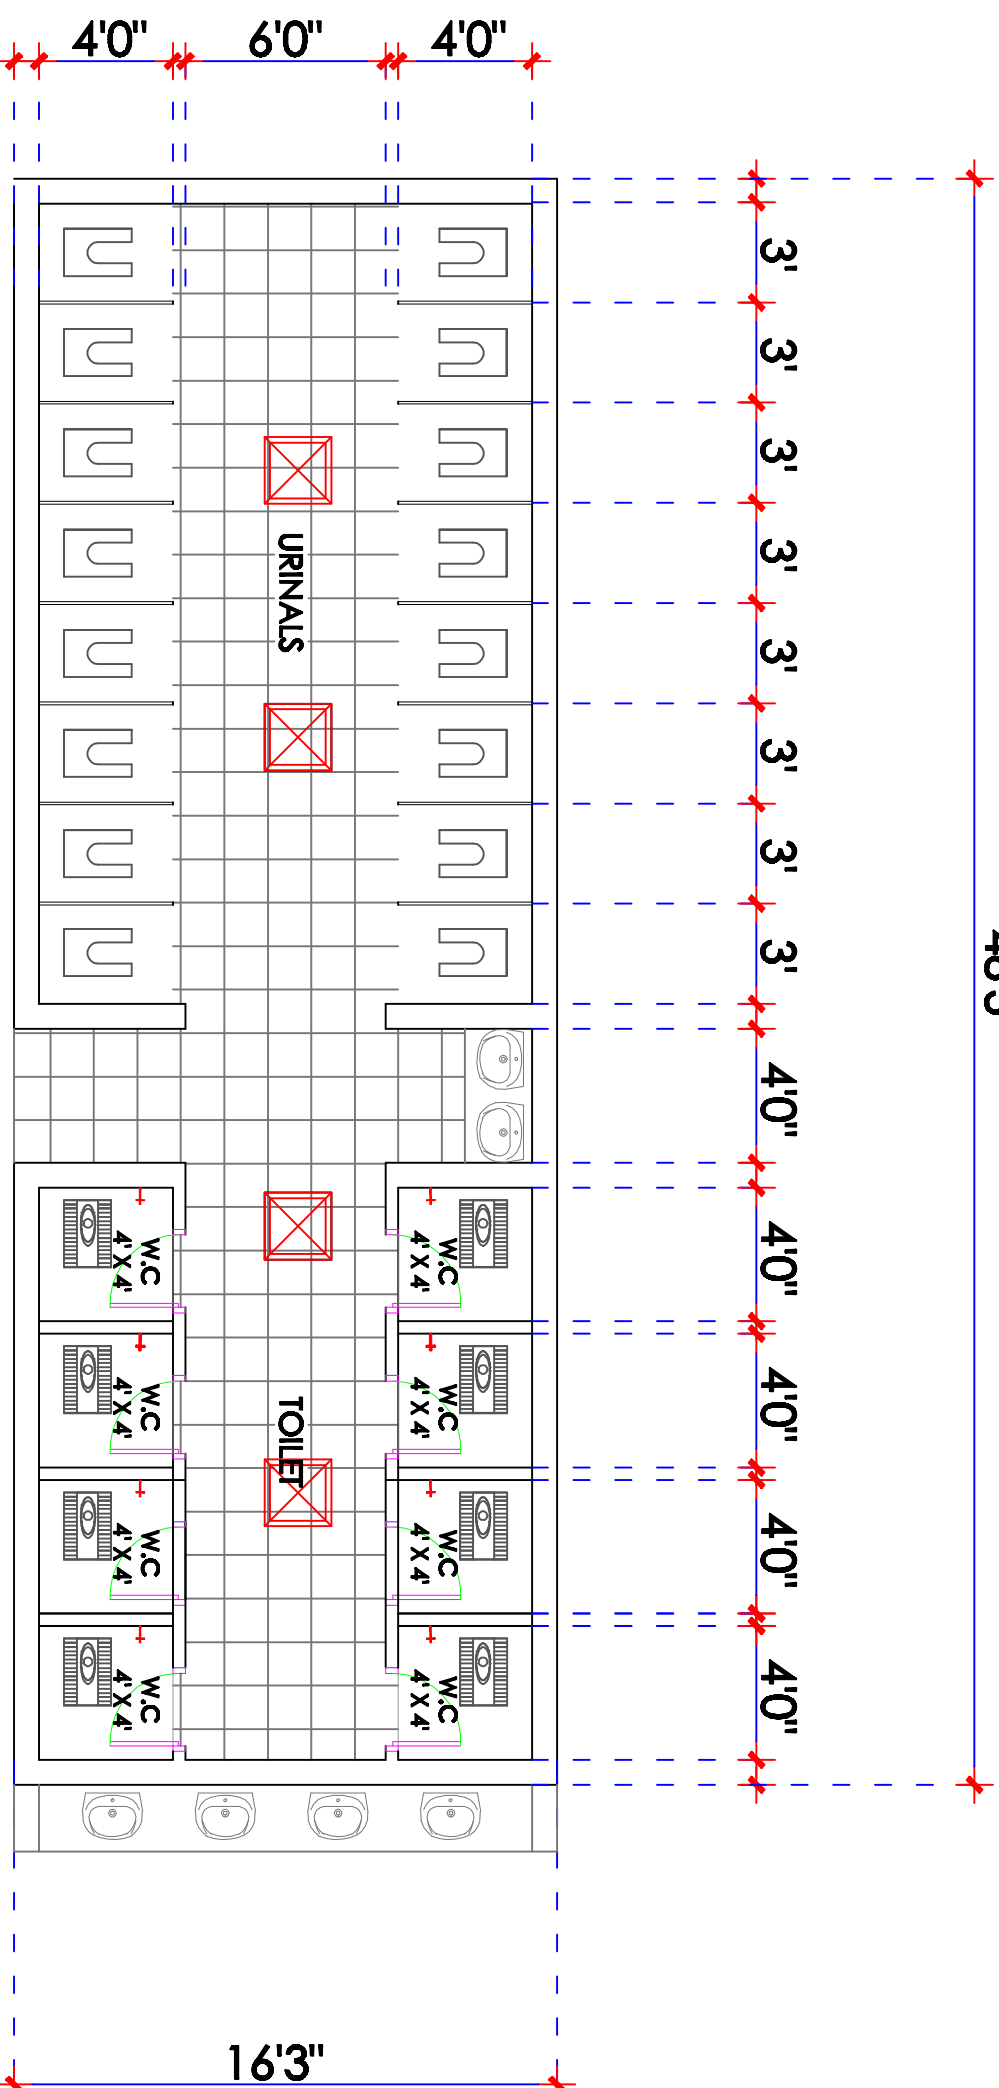

URINALS = 16 Nos.

TOILET = 8 Nos.

TOILET - 2

PROPOSED BUILDING PLAN FOR

GOVT. SCHOOL - MANGALAM.

At Tirupur.

Notes :-

1. All Dimensions area in feet & Inches.

Area Details :-

Toilet - 2 = 780 / Sft.

Cost Details :-

Area = 780 / Sft = Rs.11,70,000/-

Sl.No	Date	Remarks
1	08.07.2020	

Revision

Date : 08.07.2020 Scale : Not to Scale

Drawn : K.S.Murugavel Checked : Er

Title :-

COLUMN DETAILS.

DESIGNED BY

K.SHANMUGARAJ
CHARTERED CIVIL ENGINEER
5.K.P.N. COLONY, IIIrd ST EXTN,
ANNA NAGAR,
TIRUPUR - 641604.

0421 2225522 (98422 22017)

