

**PROPOSED BUILDING PLAN FOR  
GOVT. SCHOOL - MANGALAM.**

**At Tirupur.**

**Notes :-**

1. All Dimensions area in feet & Inches.

**Area Details :-**

Toilet - 1 = 878 / Sft.

**Cost Details :-**

Area = 878 / Sft = Rs.13,17,000/-

SLNo	Date	Remarks
1	08.07.2020	

**Revision**

Date : 08.07.2020 Scale : Not to Scale

Drawn : K.S.Murugavel Checked : Er


**Title :-**

**COLUMN DETAILS.**

**DESIGNED BY**

**K.SHANMUGARAJ**  
CHARTERED CIVIL ENGINEER  
5,K.P.N. COLONY, IIIrd ST EXTN,  
ANNA NAGAR,  
TIRUPUR - 641604.

0421 2225522 (98422 22017)

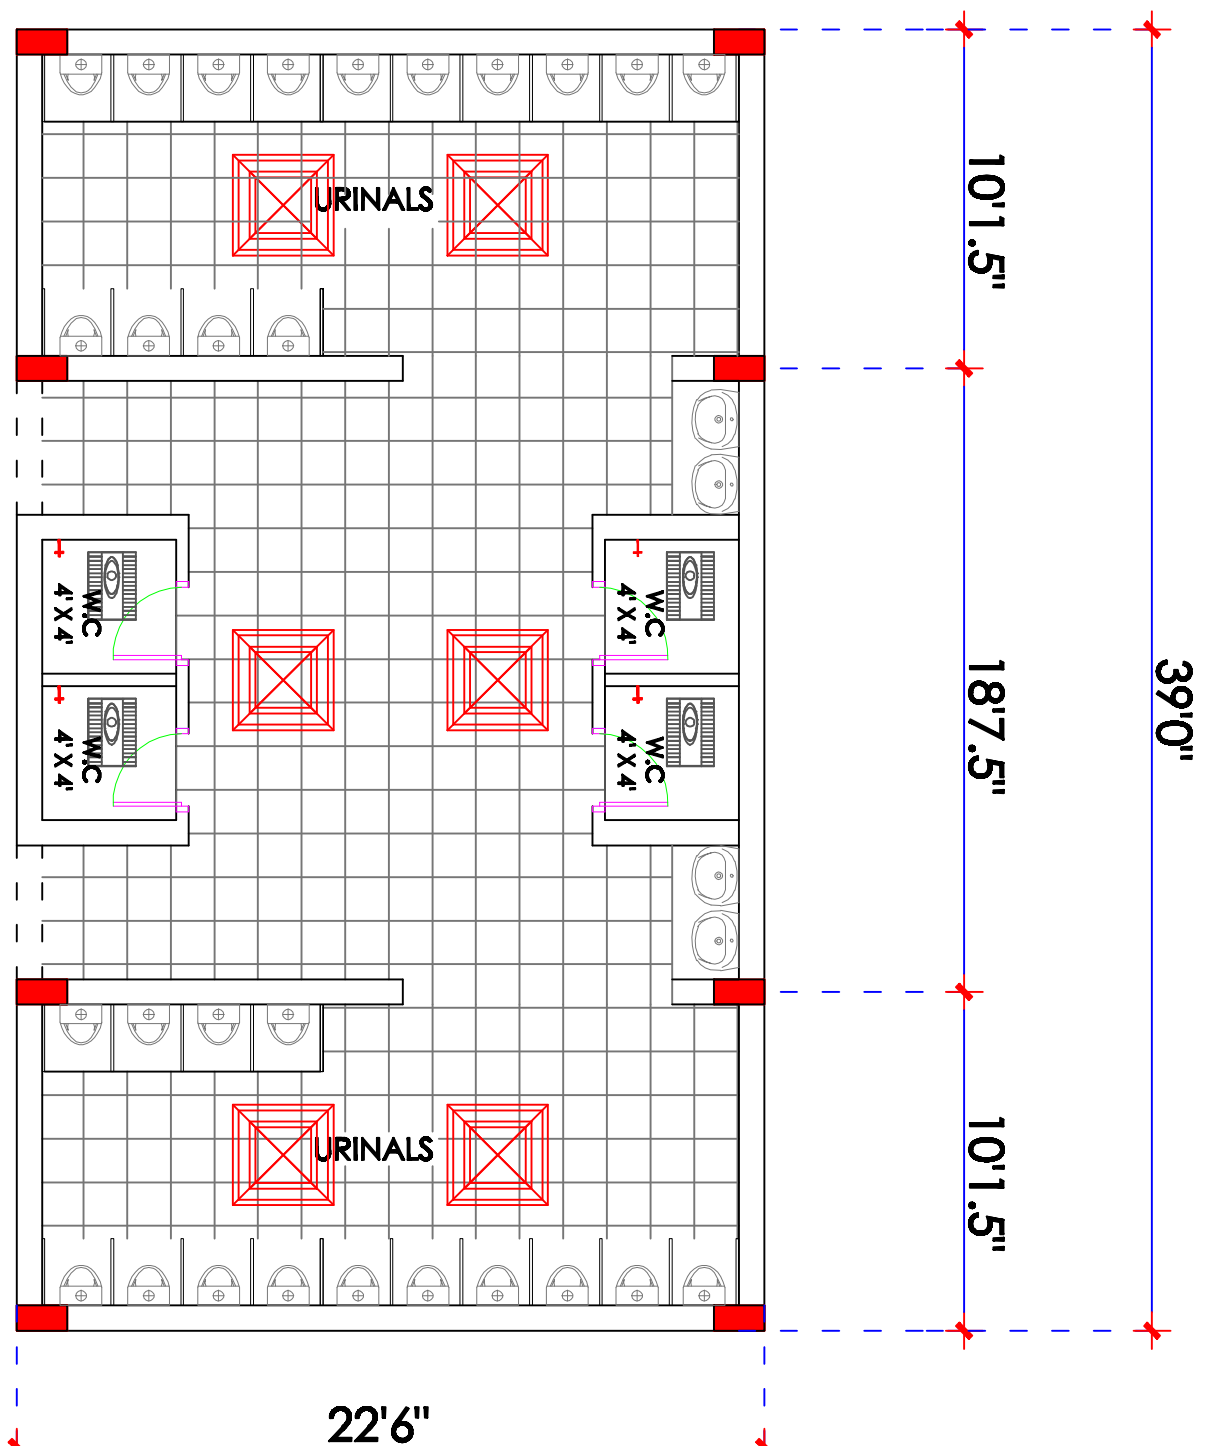

**TOILET - 1**

URINALS = 28 Nos.  
TOILET = 4 Nos.