


Proposed Toilet Block For MDT Hindu School at Tirumelveli

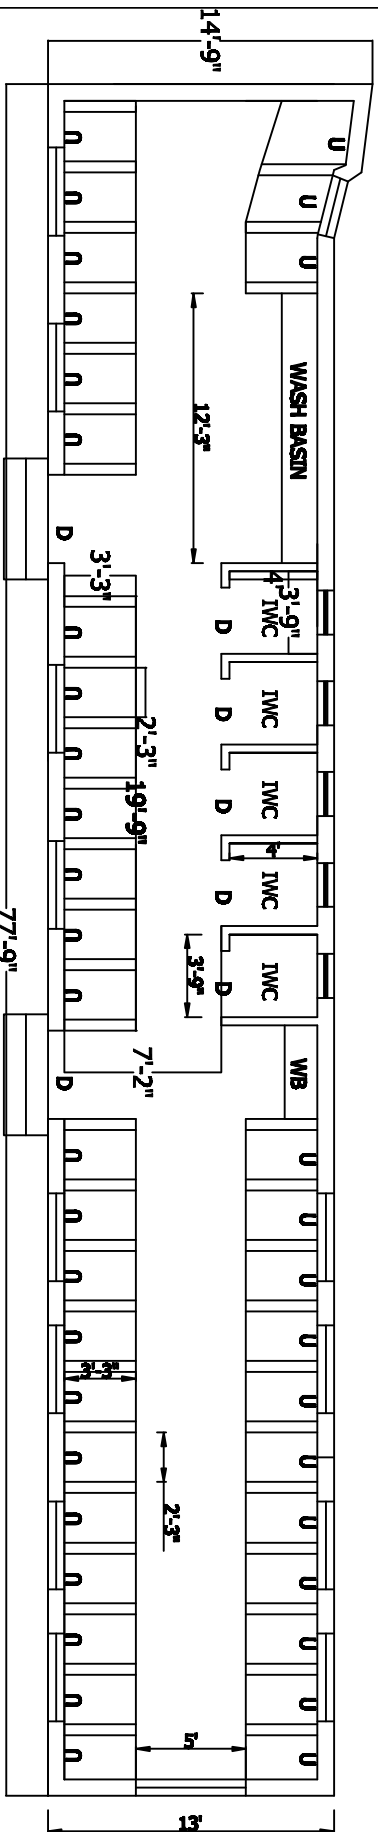

- Student Strength - 1175 Nos
- Proposed Urinal - 40 Nos.
- Proposed Wash Basin - 05 Nos.
- Proposed Indian Water Closet - 04 Nos.
- Proposed European Water Closet - 01 Nos.

Boys Toilet