


Proposed Toilet Block For MDT Hindu School at Tirumelveli

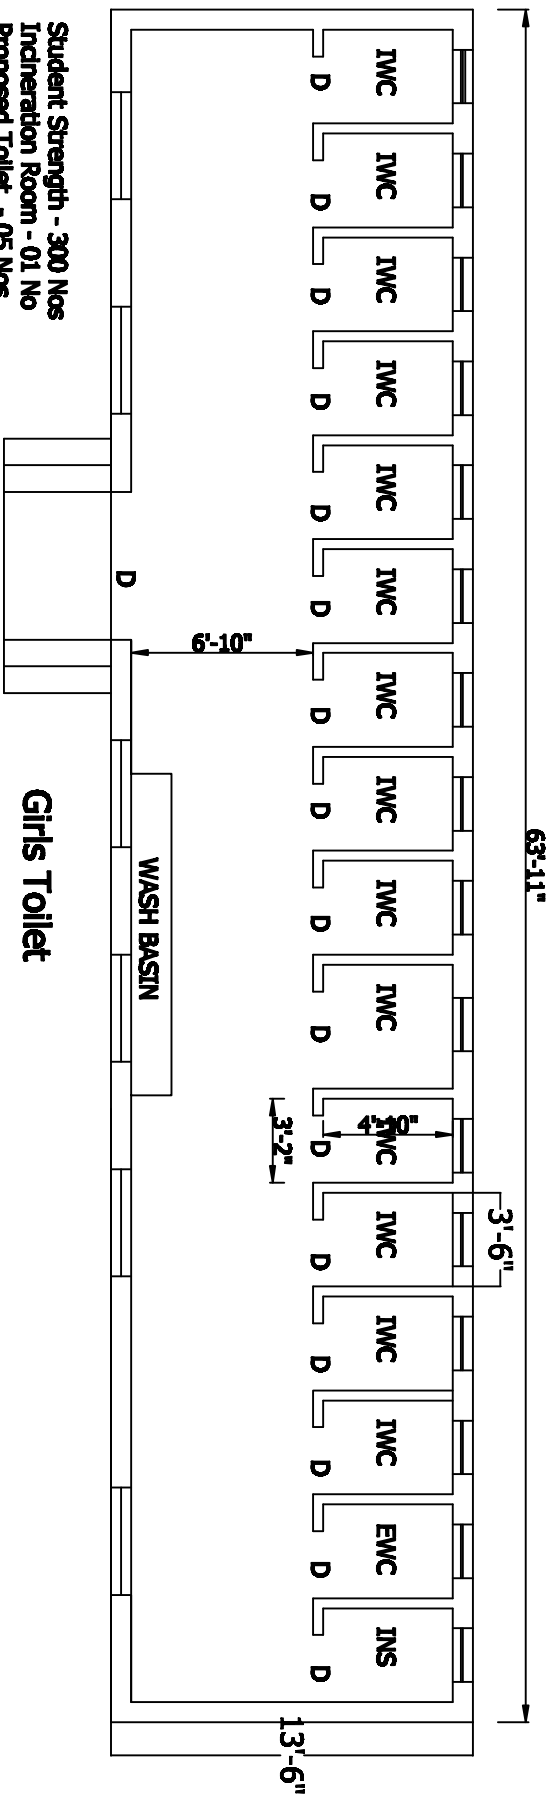

- Student Strength - 300 Nos
- Incineration Room - 01 No
- Proposed Toilet - 05 Nos.
- Proposed Wash Basin - 05 Nos.
- Proposed Indian Water Closet - 04 Nos.
- Proposed European Water Closet - 01 Nos.